




C Elevation

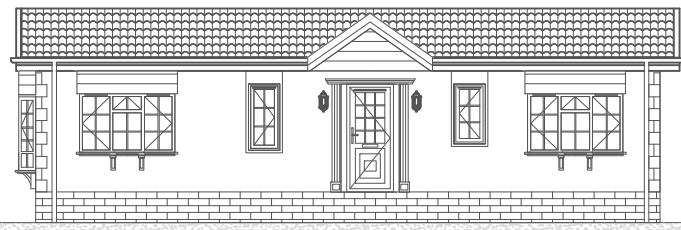

A Elevation

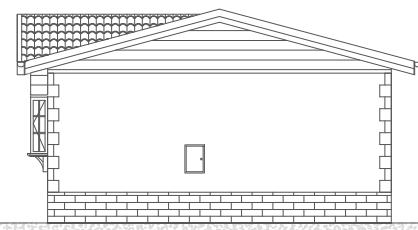


D Elevation

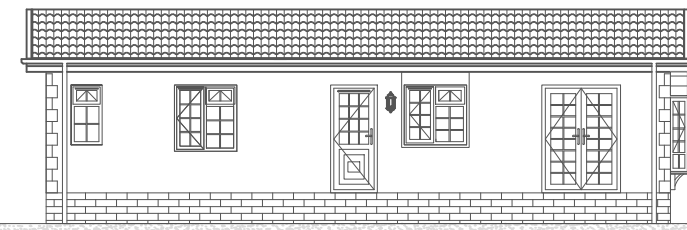

B Elevation

This home is designed in accordance with BS3632

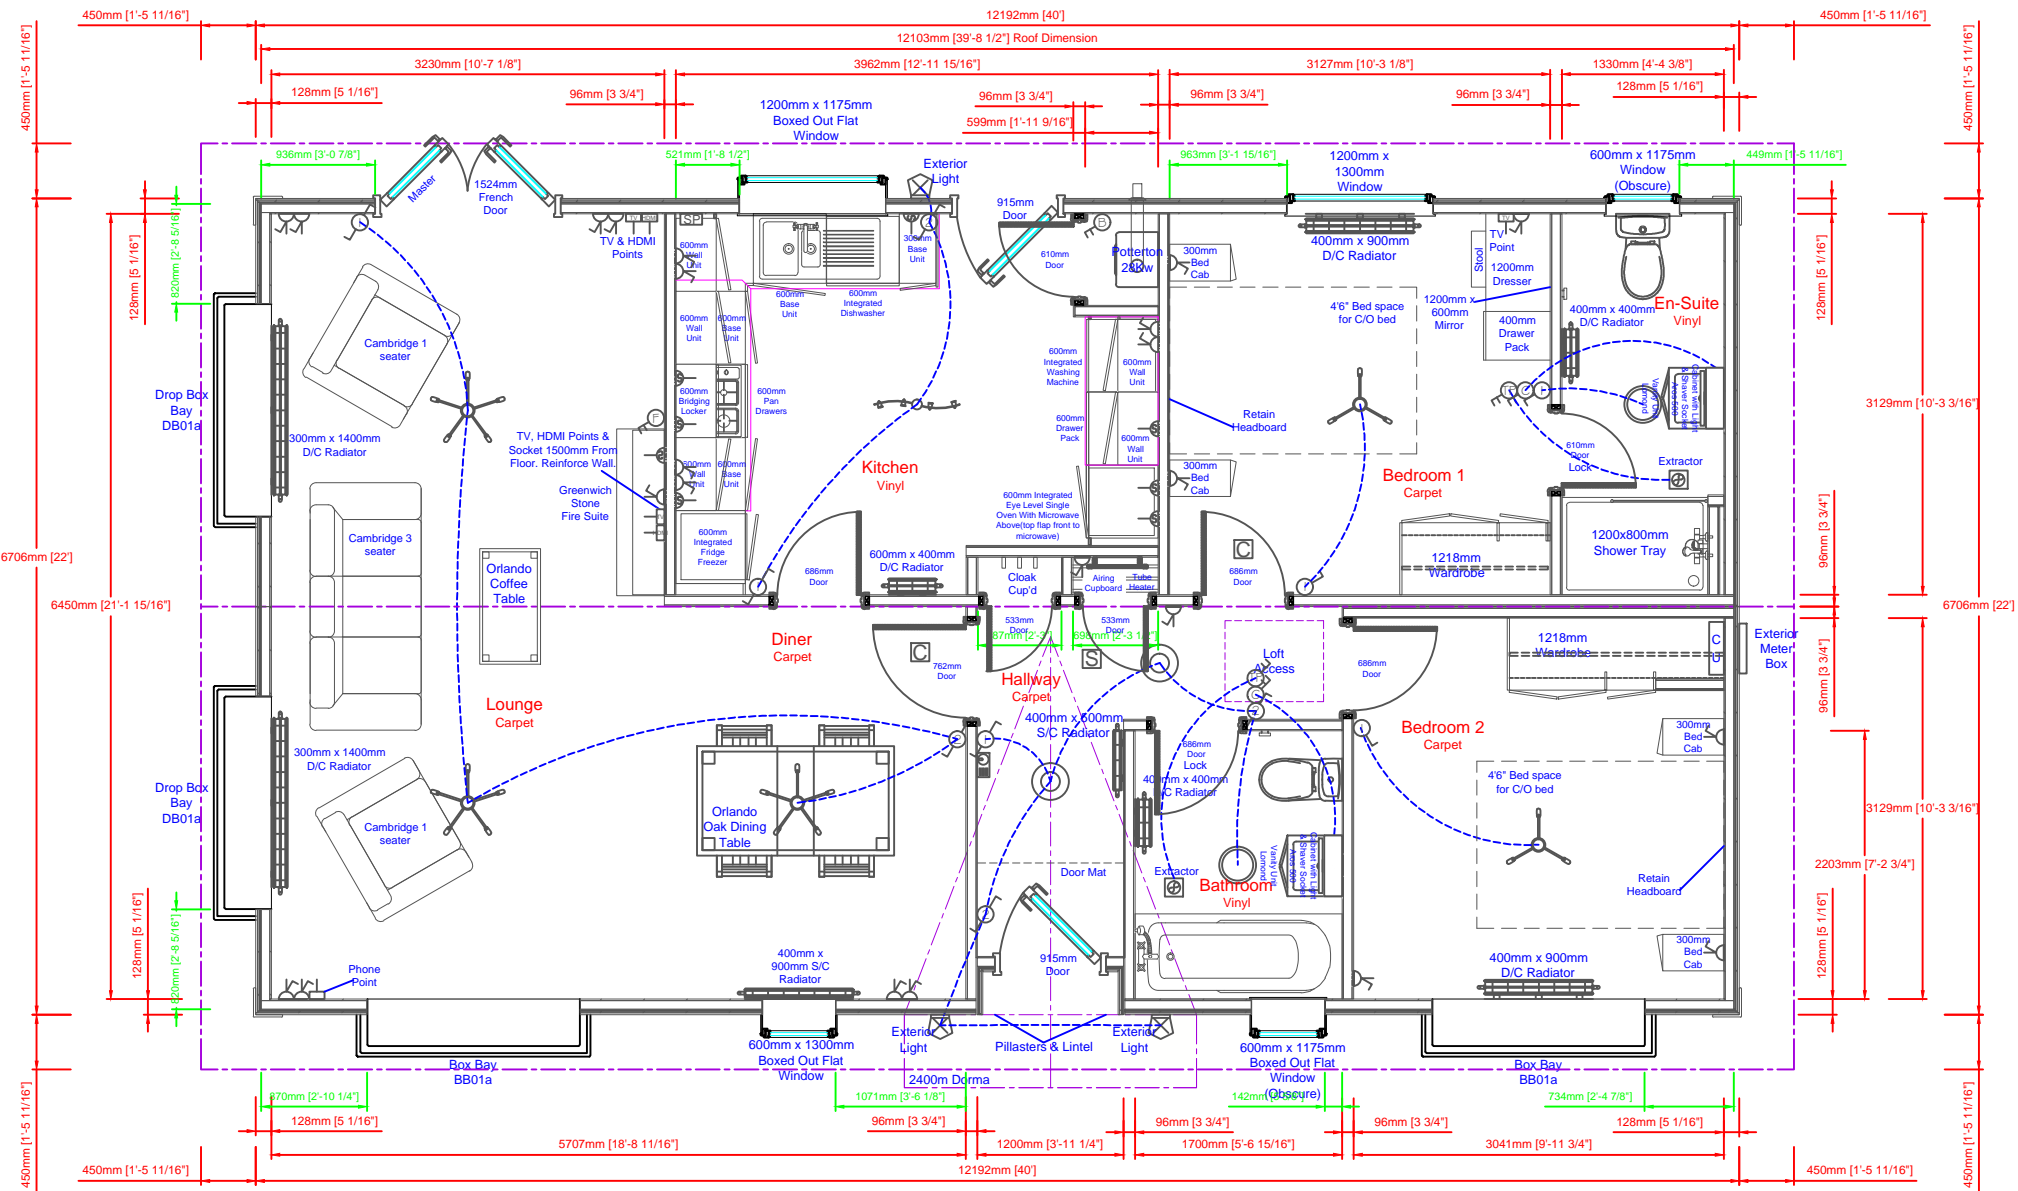

Shipton Way, Express Business Park, Rushden, Northants NN10 6GL
Tel: 0845 0702345 / 01933 354000 Fax: 01933 354047 / 01933 354049
Email: sales@prestigeparkandleisurehomes.com
Visit our website: www.prestigeparkandleisurehomes.com

LEGEND			
	Single Socket		Smoke Alarm
	Double Socket		Carbon Mono. Detector
	Thermostat		Consumer Unit
	TV / HDMI / Phone Point		Pendant Light
	Fused Spur		Globe Light
	Single Gang Light Switch		Spotlight
	Double Gang Light Switch		Under Locker Light
	Ceiling Extractor		External Tap

NOTES:
• LOW-E Foil Wrap Insulation

Please note that plan and elevations are a guide and should be used for illustrative purposes only. The external dimensions of the unit are subject to variation, dependant upon the exterior finish specified.

PRODUCTION ISSUE

Rev	Date	By	Description
A	10/06/16	GD	Updated to common build
B	13/06/16	GD	Deleted beds
C	20/07/16	GS	Adjs ts throu t & Prod Prepped

Date:	02/06/16
Scale:	Relative
Drawn:	J Madge
Quote:	QN31689
Dwg No:	9138 (1213)
Serial No:	16PG9138

Sonata II - 2 Bed, ES
40' x 22' (12.19m x 6.71m)
Long Carrant Views - Show Home

Customers Signature;
Date;